



FRONT ELEVATION

$\frac{1}{8}'' = 1'-0''$

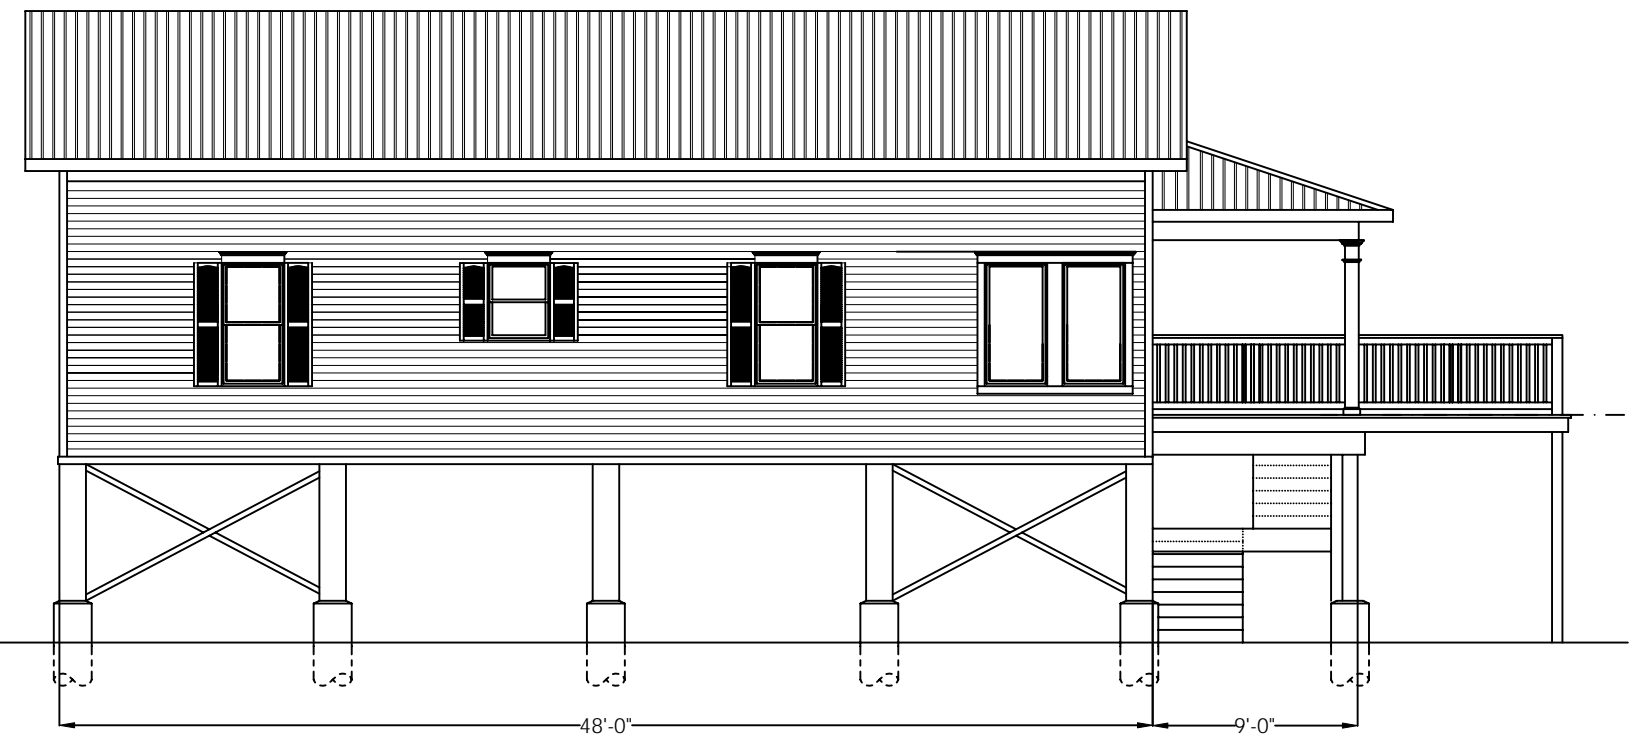


LEFT SIDE ELEVATION

$\frac{1}{8}'' = 1'-0''$

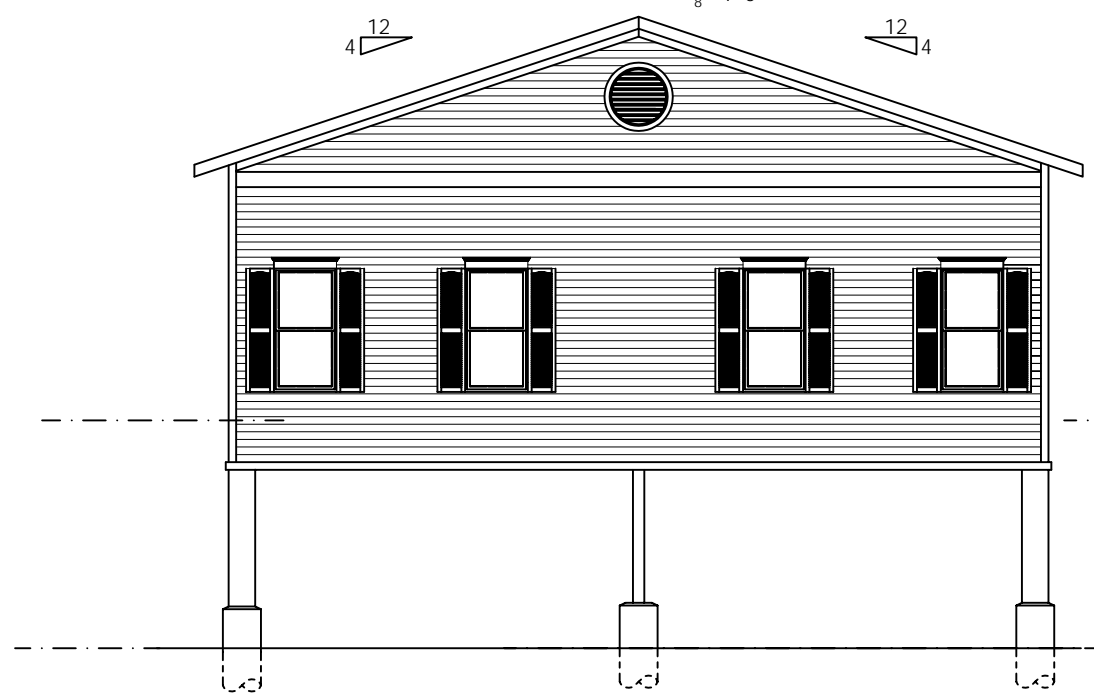

REAR ELEVATION

$\frac{1}{8}'' = 1'-0''$

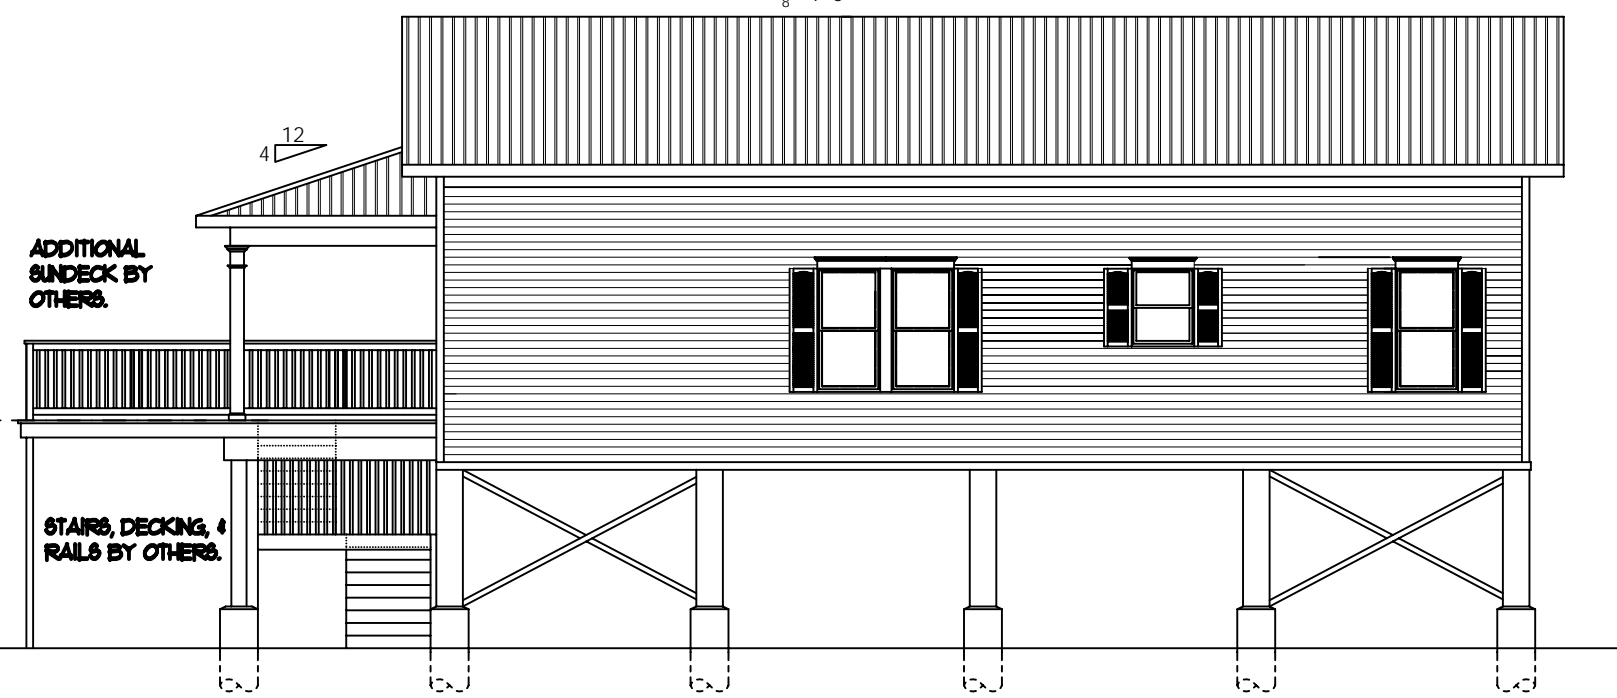

RIGHT SIDE ELEVATION



$\frac{1}{8}'' = 1'-0''$



Kodiak Steel Homes, Inc  
7301 Industry Drive  
North Little Rock, AR 72117

WINDMASTER 3 WITH PORCH  
36' X 48'

DRAWING NO.  
A-2

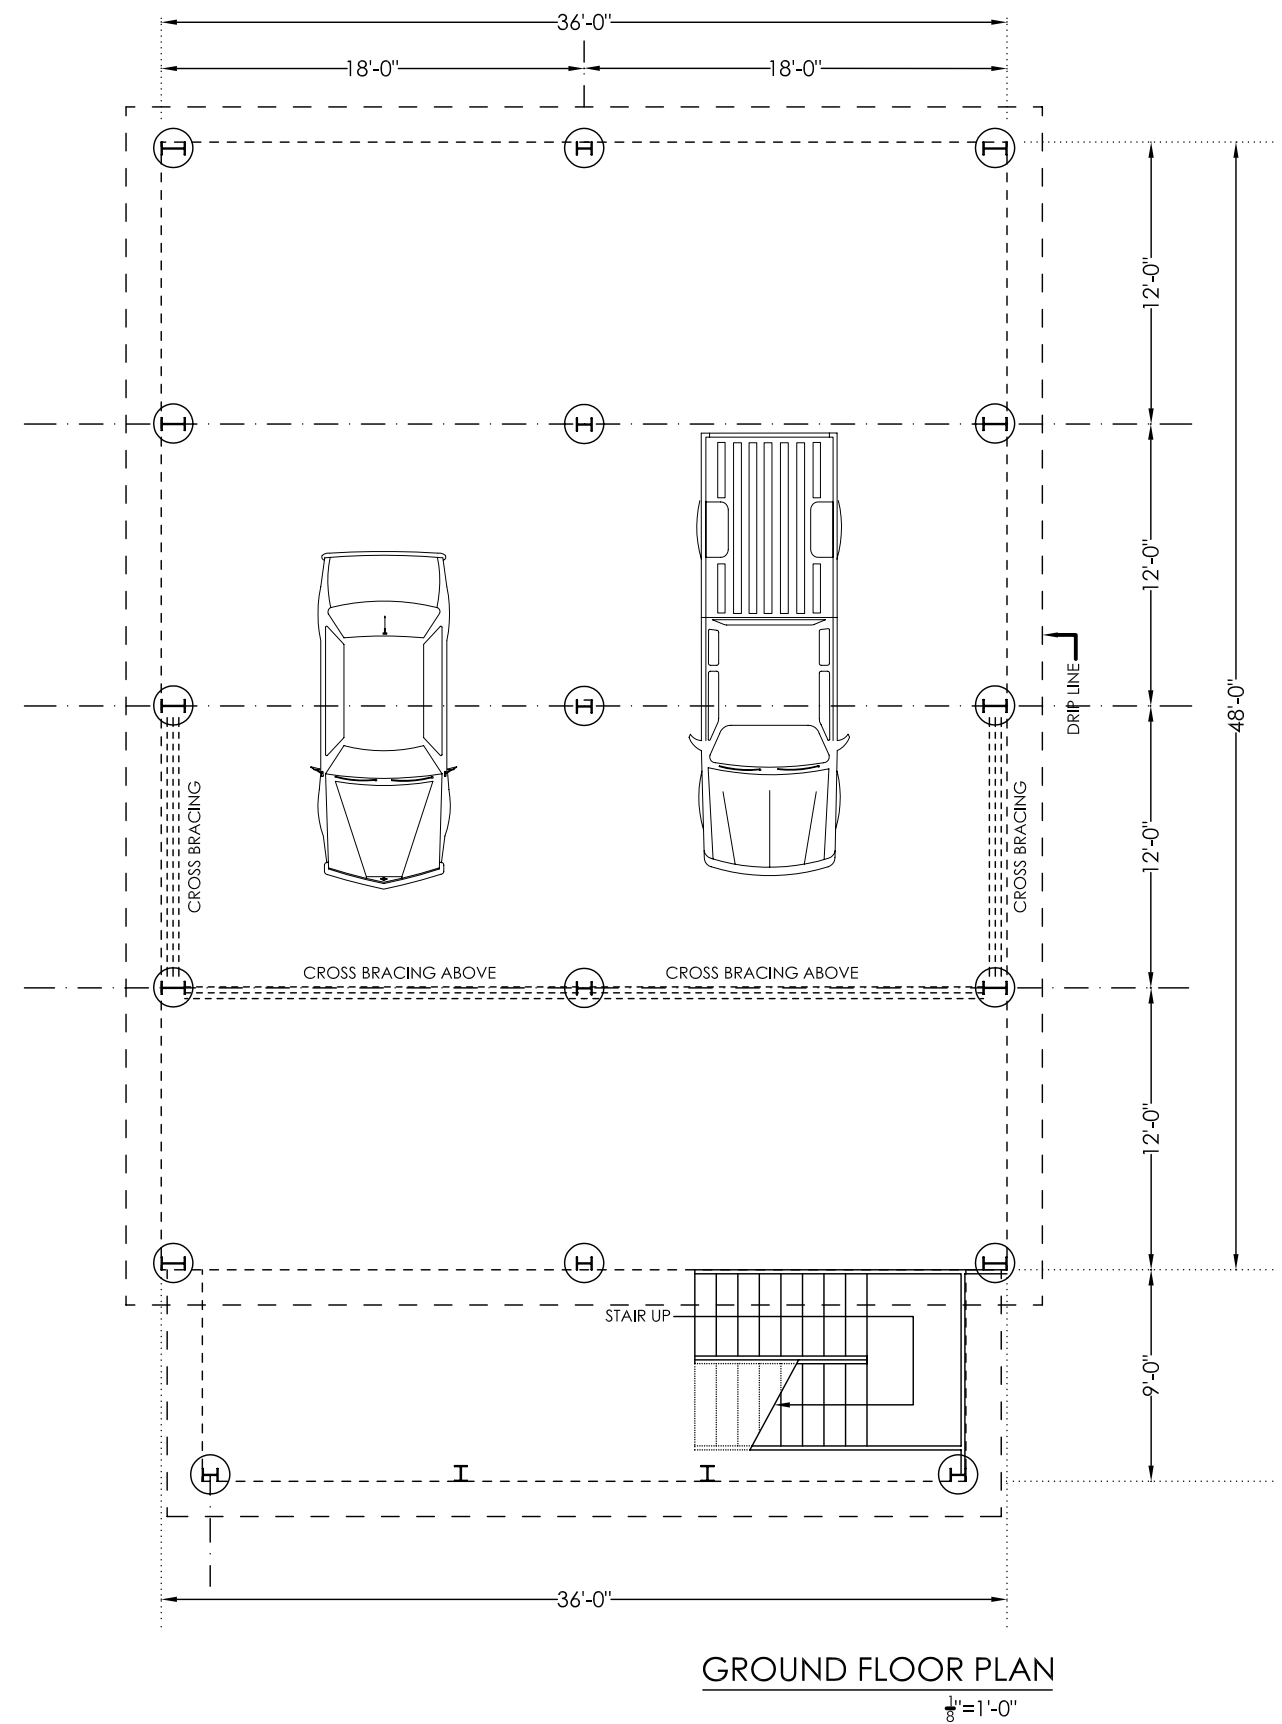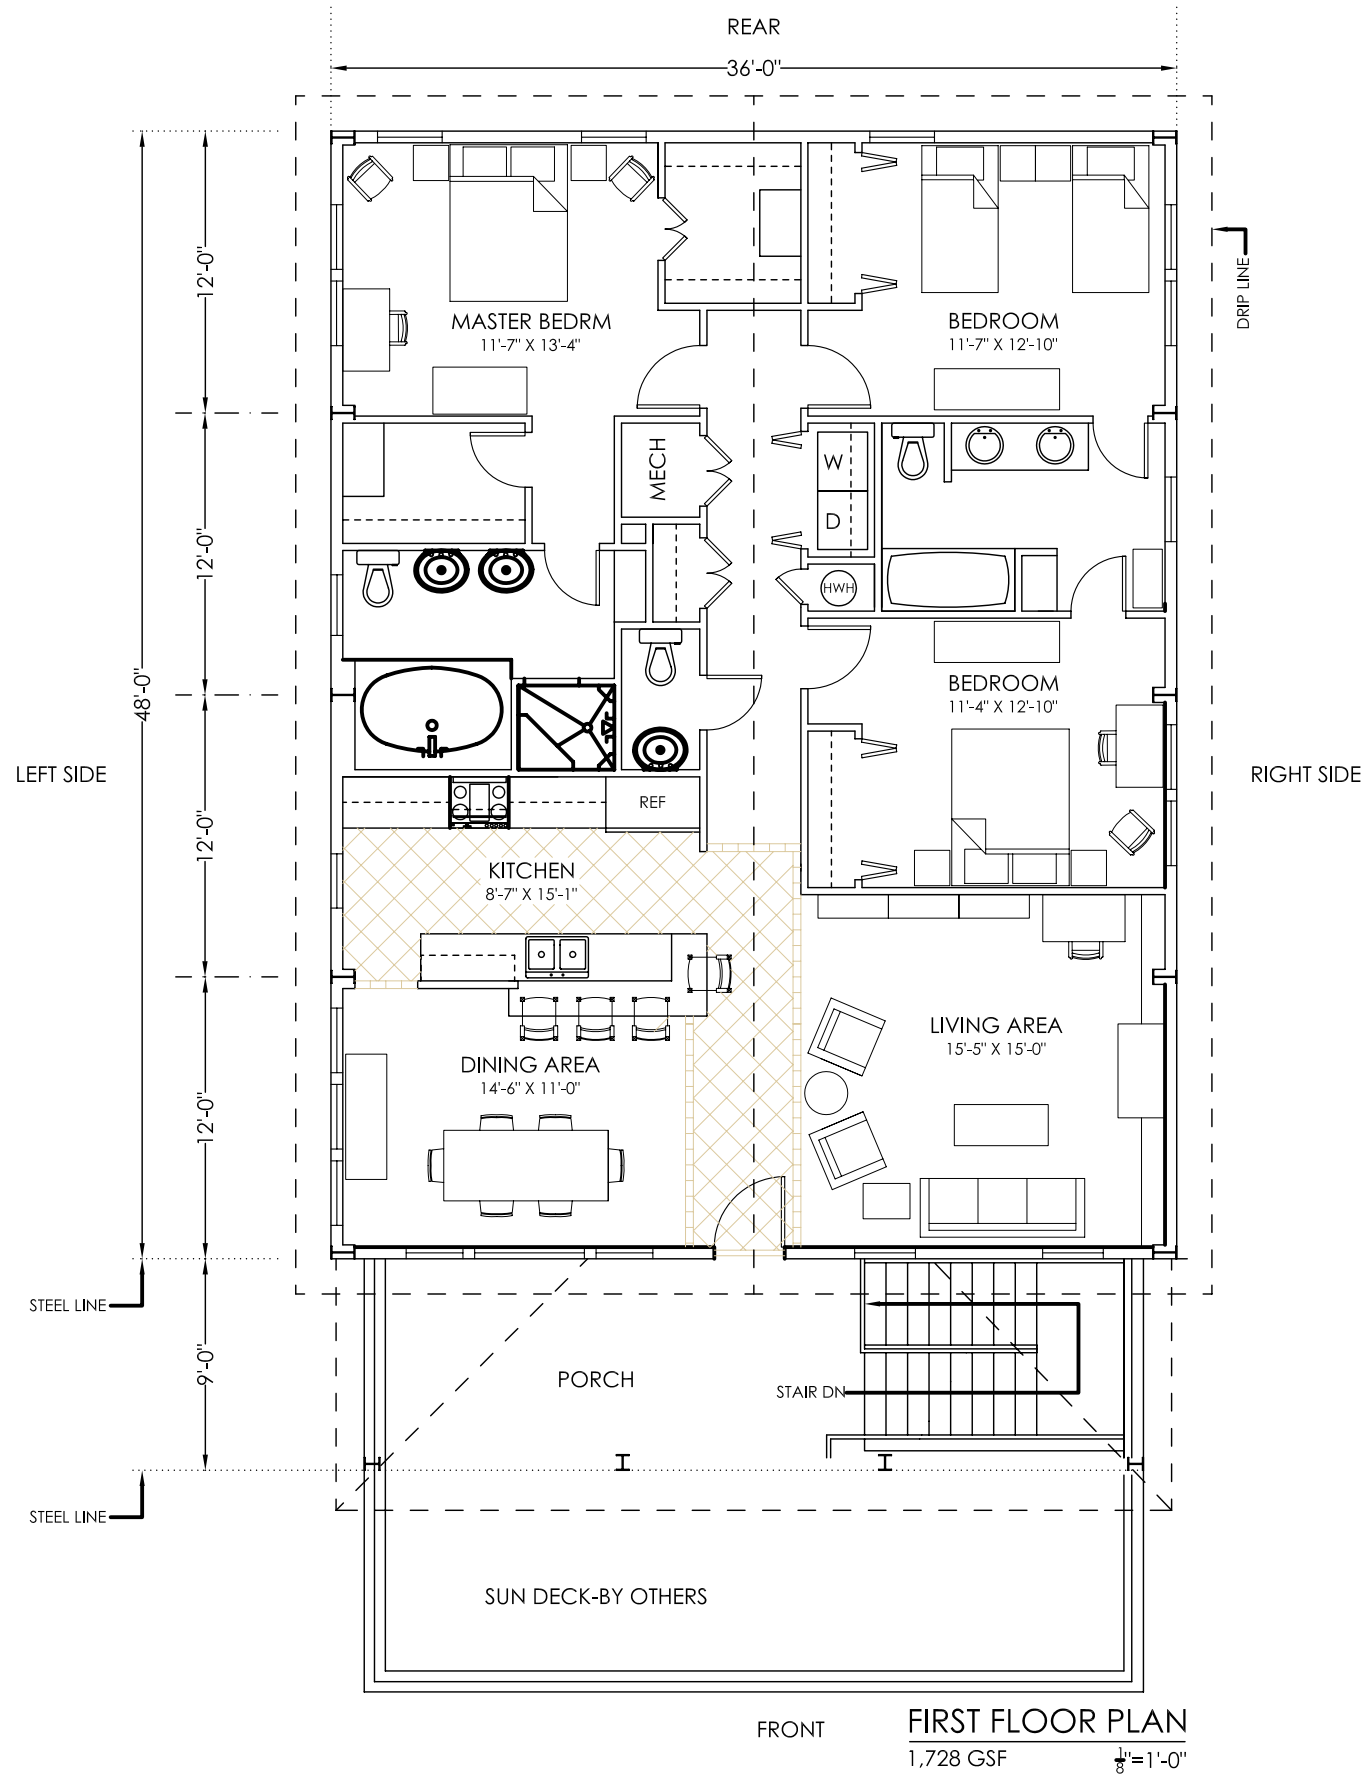

Kodiak Steel Homes, Inc  
7301 Industry Drive  
North Little Rock, AR 72117

**WINDMASTER 3 WITH PORCH**  
**36' X 48'**

DRAWING NO.

A-1