

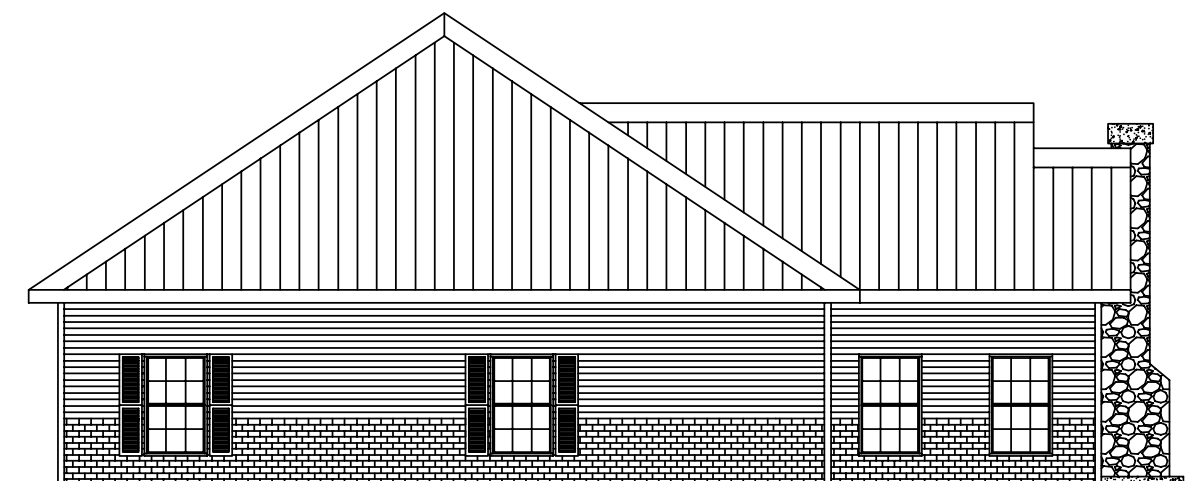


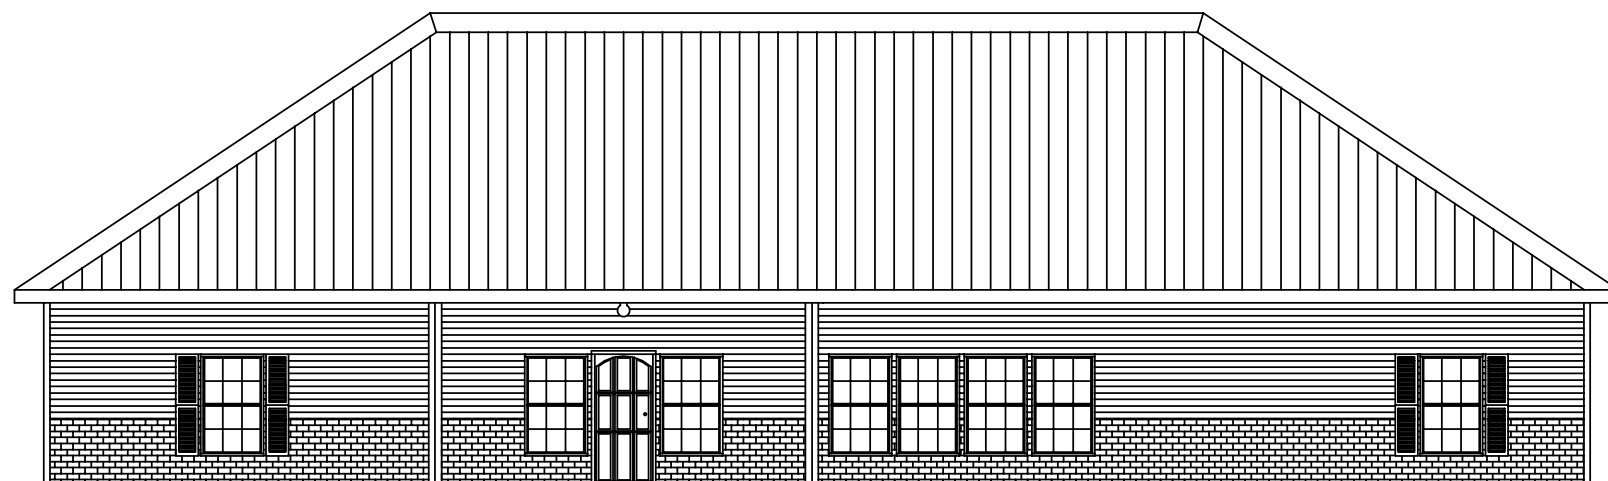

| REVISIONS |      |             |    |      |  | Kodiak Steel Homes, Inc<br>7301 Industry Drive<br>North Little Rock, AR 72117 |         |         |       |                       |           |        |
|-----------|------|-------------|----|------|---------------------------------------------------------------------------------------|-------------------------------------------------------------------------------|---------|---------|-------|-----------------------|-----------|--------|
| NO.       | DATE | DESCRIPTION | BY | CK'D |                                                                                       | DESCRIPTION:                                                                  |         |         |       | ELEVATIONS            |           |        |
|           |      |             |    |      |                                                                                       | STYLE: CHENAL 2                                                               |         |         |       | SIZE: 40'-0" X 80'-0" |           |        |
|           |      |             |    |      |                                                                                       | DRN. BY                                                                       | CK'D BY | DATE    | SCALE | CODE                  | SHEET NO. | REV. # |
|           |      |             |    |      |                                                                                       | FAP                                                                           | HDS     | 04 / 03 | NTS   | XFR                   | A1 OF 6   |        |

DISCLAIMER:  
THIS FLOOR PLAN IS FOR REFERENCE ONLY.  
LOCAL BUILDING CODES AND REGULATIONS  
MAY CONFLICT.

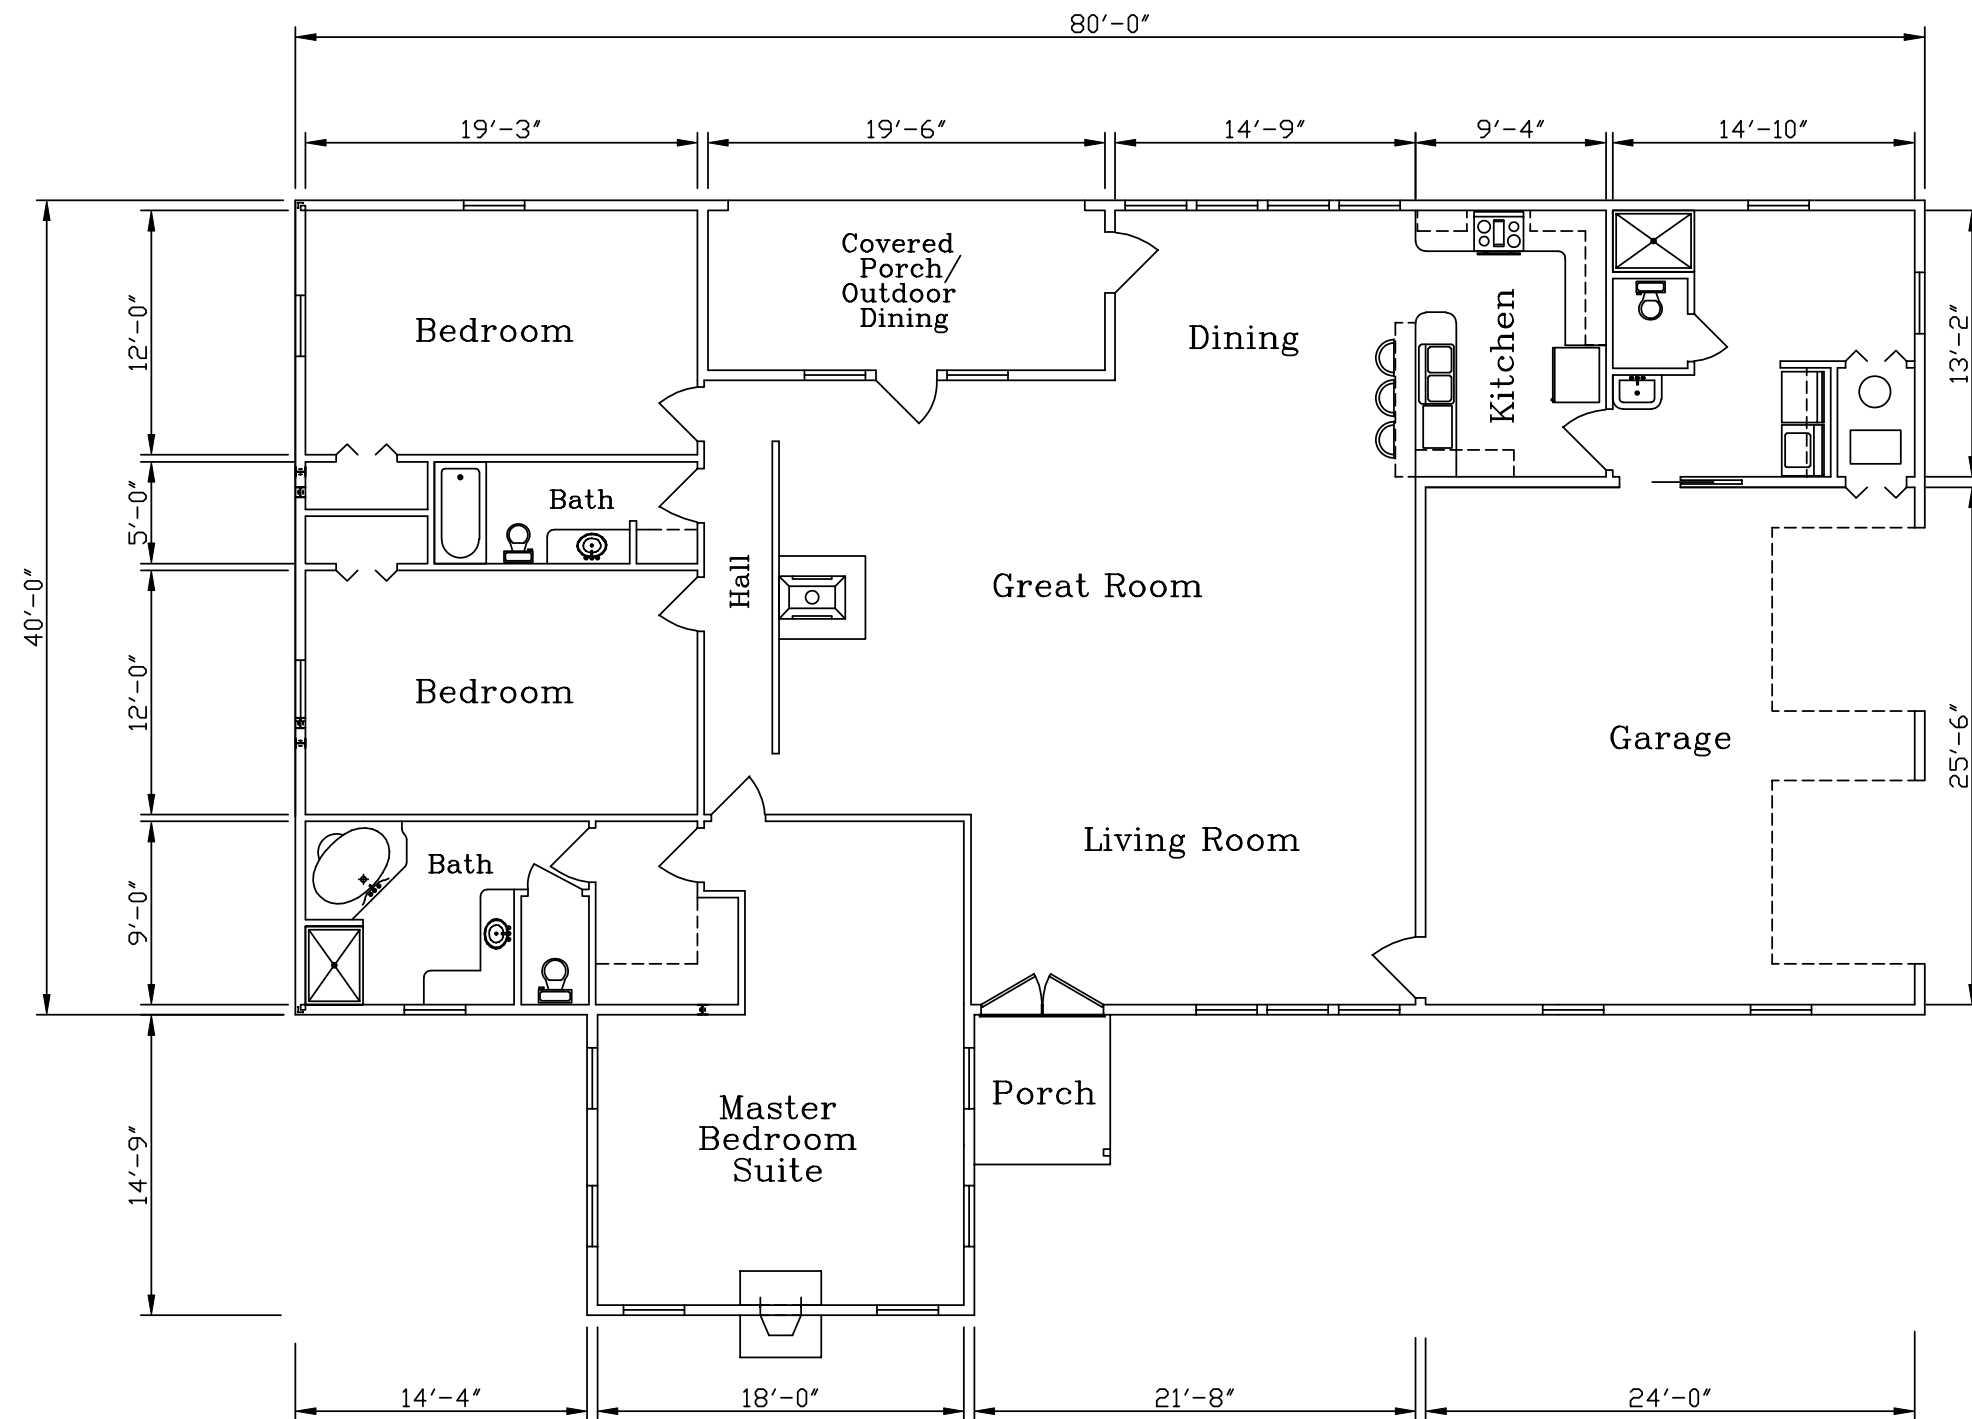

EXTERIOR FLOOR PLAN WINDOW AMOUNT = 23  
EXTERIOR FLOOR PLAN DOOR AMOUNT = 6

| REVISIONS |      |             |    |      |  | <b>KODIAK<br/>STEEL<br/>HOMES</b> |  | Kodiak Steel Homes, Inc<br>7301 Industry Drive<br>North Little Rock, AR 72117 |  |
|-----------|------|-------------|----|------|---------------------------------------------------------------------------------------|-----------------------------------|--|-------------------------------------------------------------------------------|--|
| NO.       | DATE | DESCRIPTION | BY | CK'D |                                                                                       |                                   |  |                                                                               |  |
|           |      |             |    |      |                                                                                       |                                   |  |                                                                               |  |
